
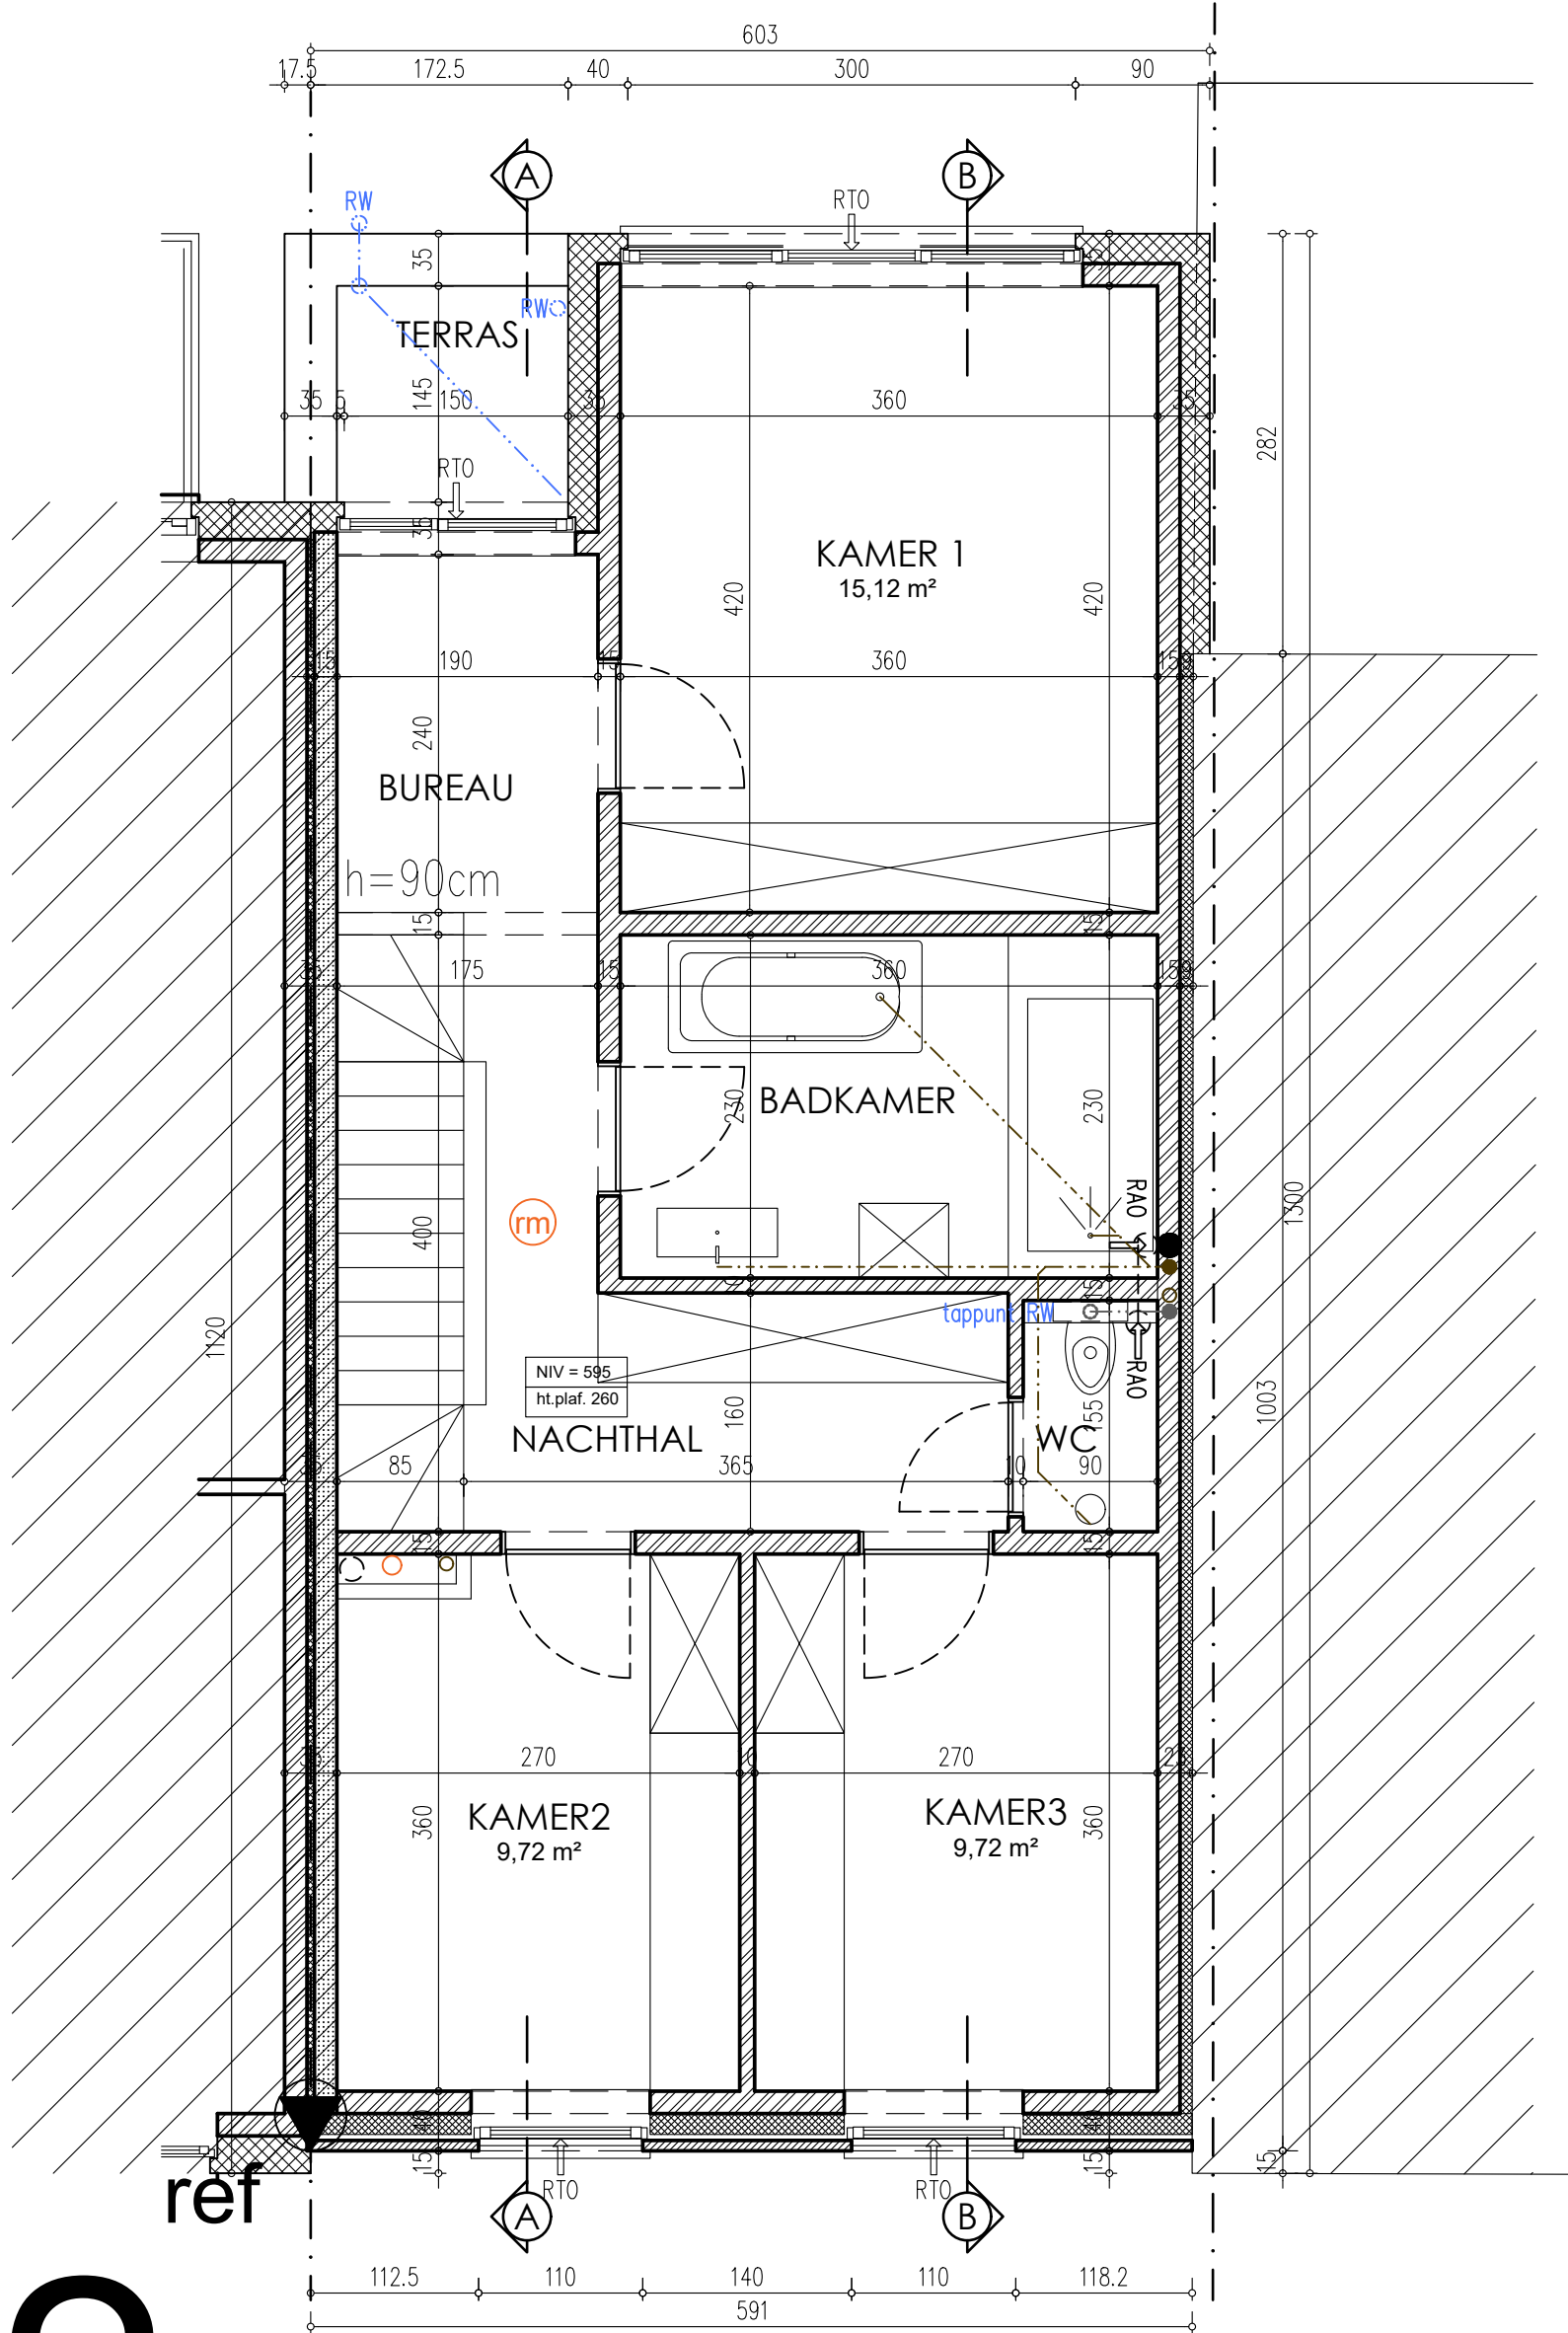


# Verdieping +2

100cm - schaal 1/50

A R C H I T E K T E N B U R O  
D E V E N T E R

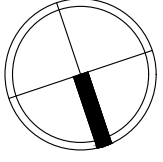

# +2