

terras

370

470

overd. terras

415

keuken

400

405

870

100

90

90

220

90


1005

zitruiimte

455

580

eetruimte

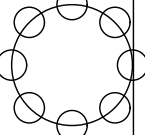

400

berging  
vestiaire

170

205

240

1

2

3

4

400

hall

95

315

bureau

485

85

140

850

103

39

1700


103

400


850

500


niveau 000 1/100

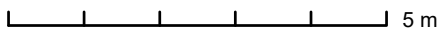


755

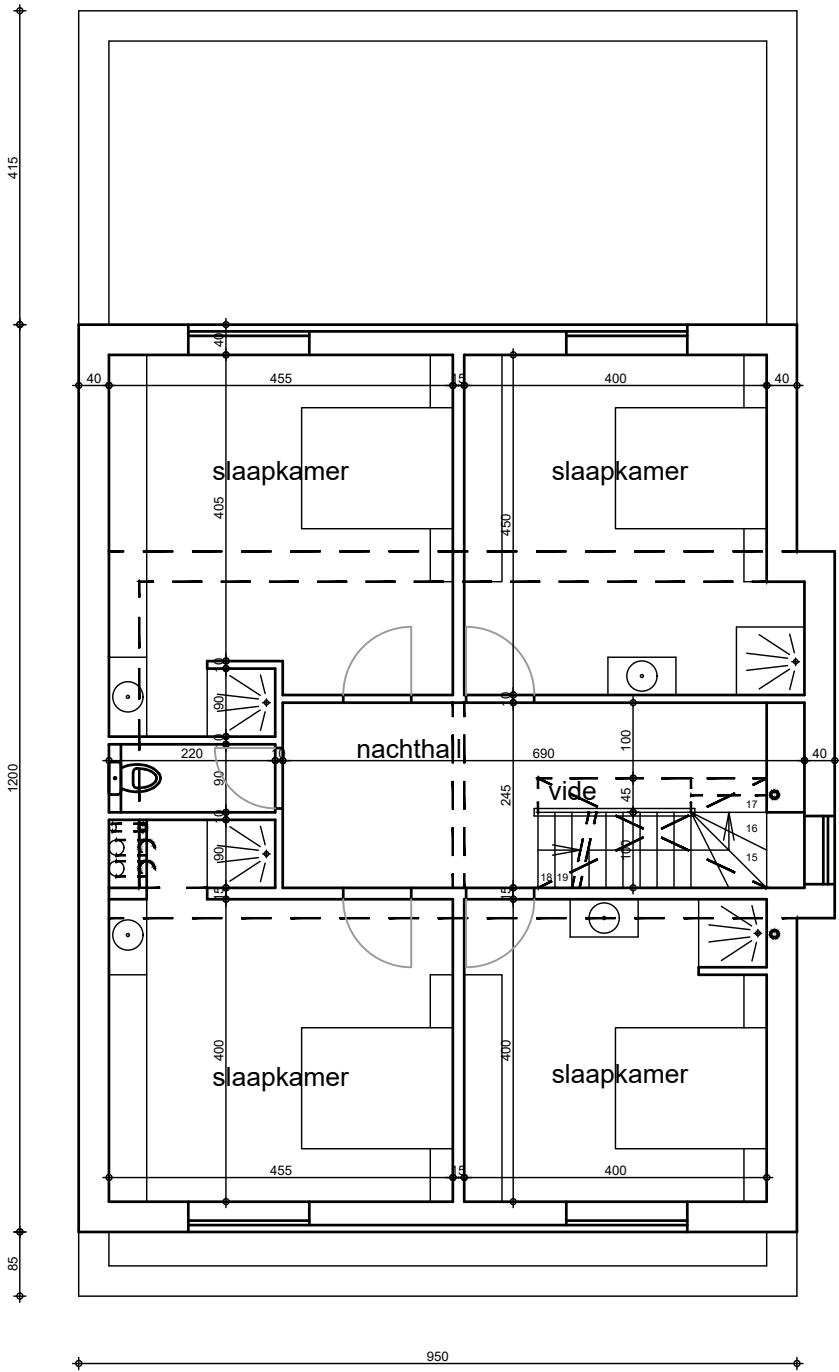



niveau +01 1/100

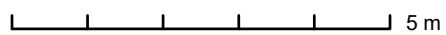

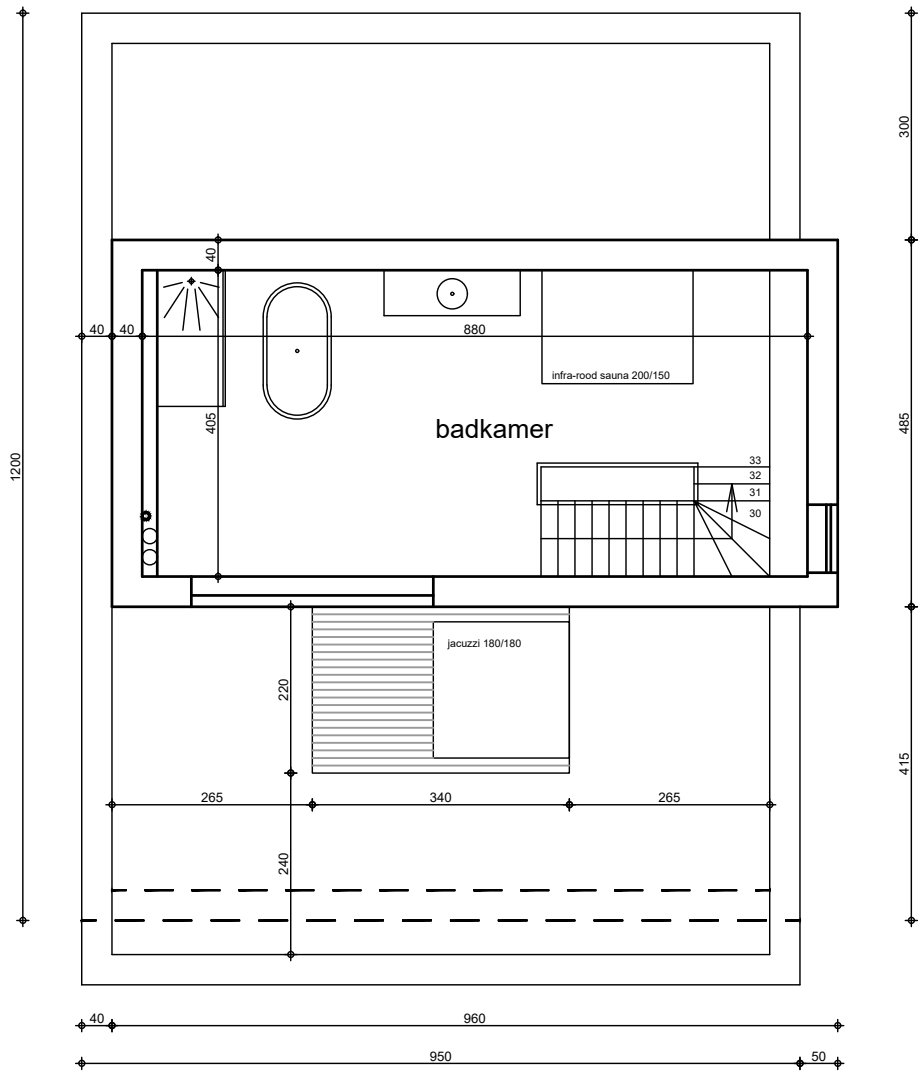

niveau +02 1/100

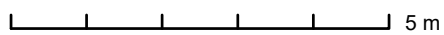

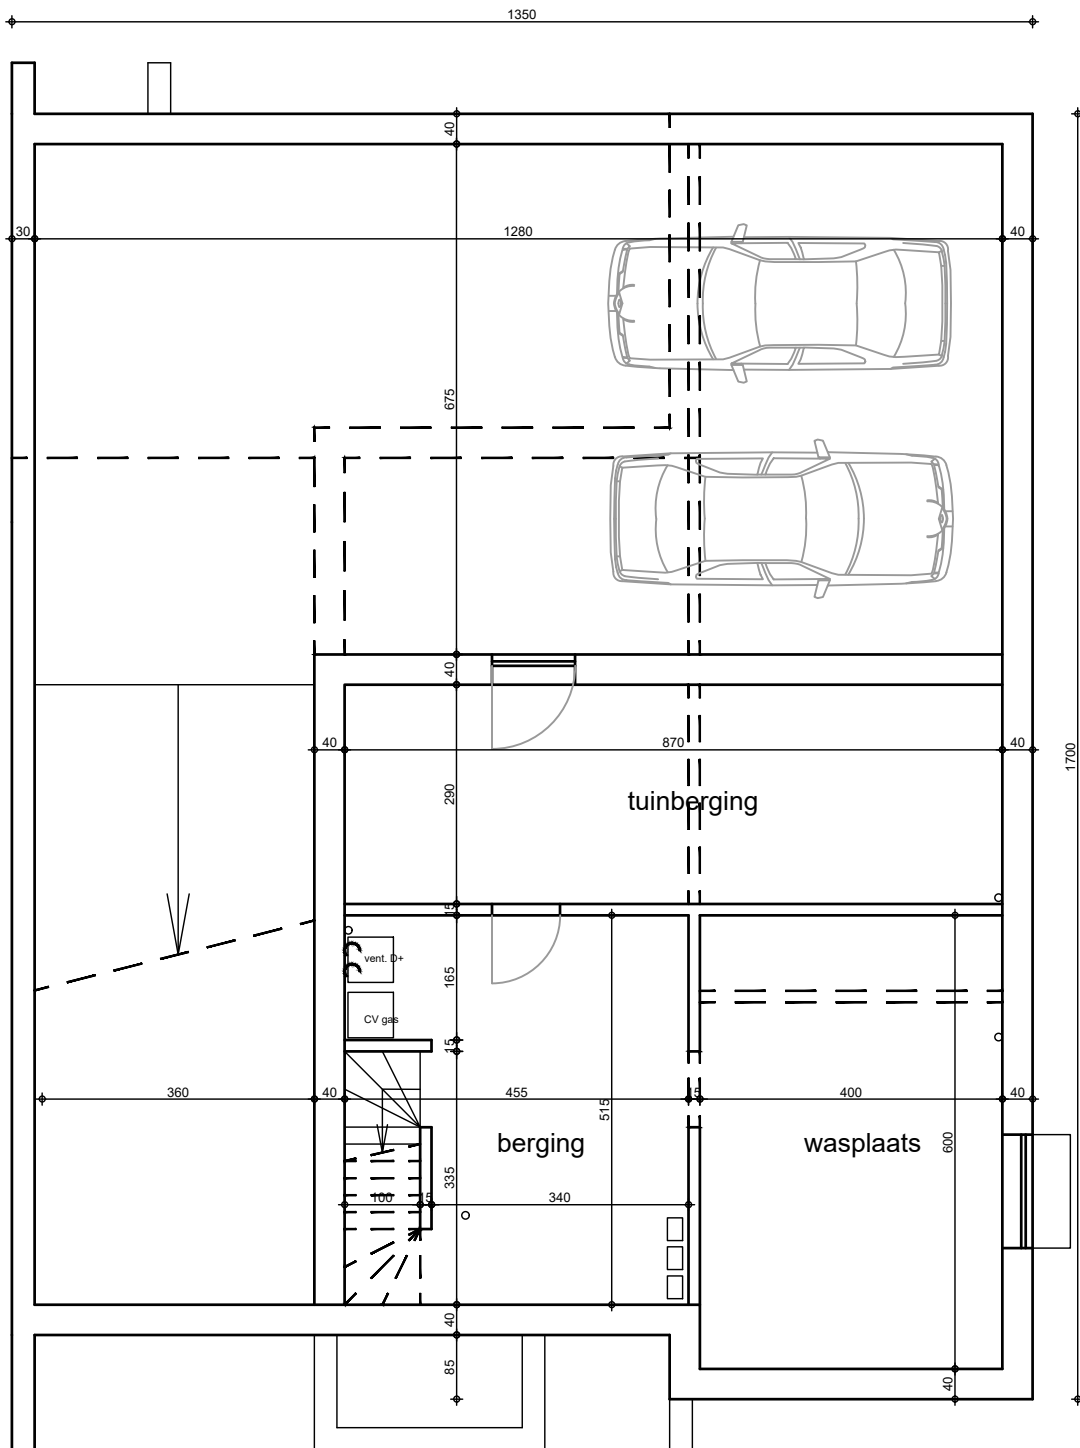

niveau -01 1/100

5 m