


DRENS

ELEKTRISCHE INSTALLATIE

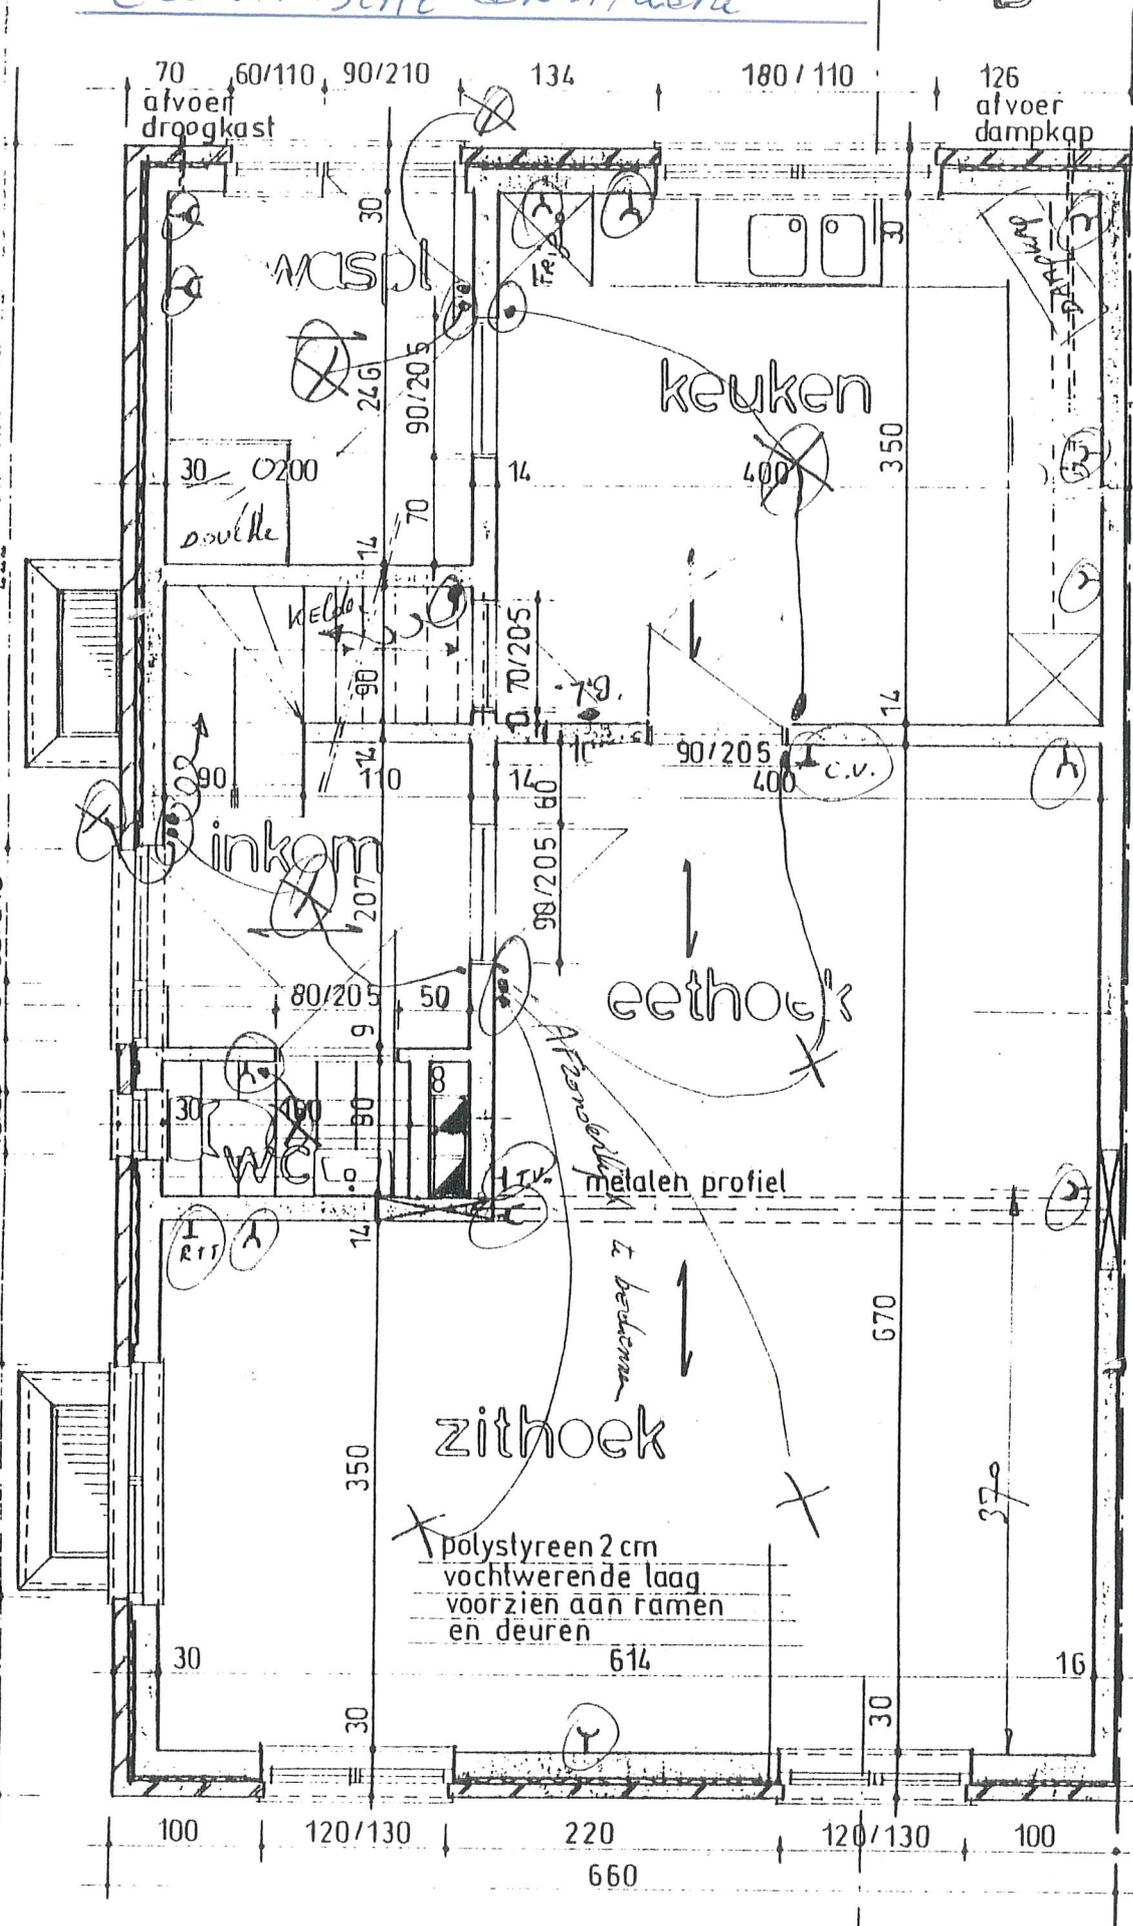


pl
af

A

B

Wasmachine
+ Droogkast.

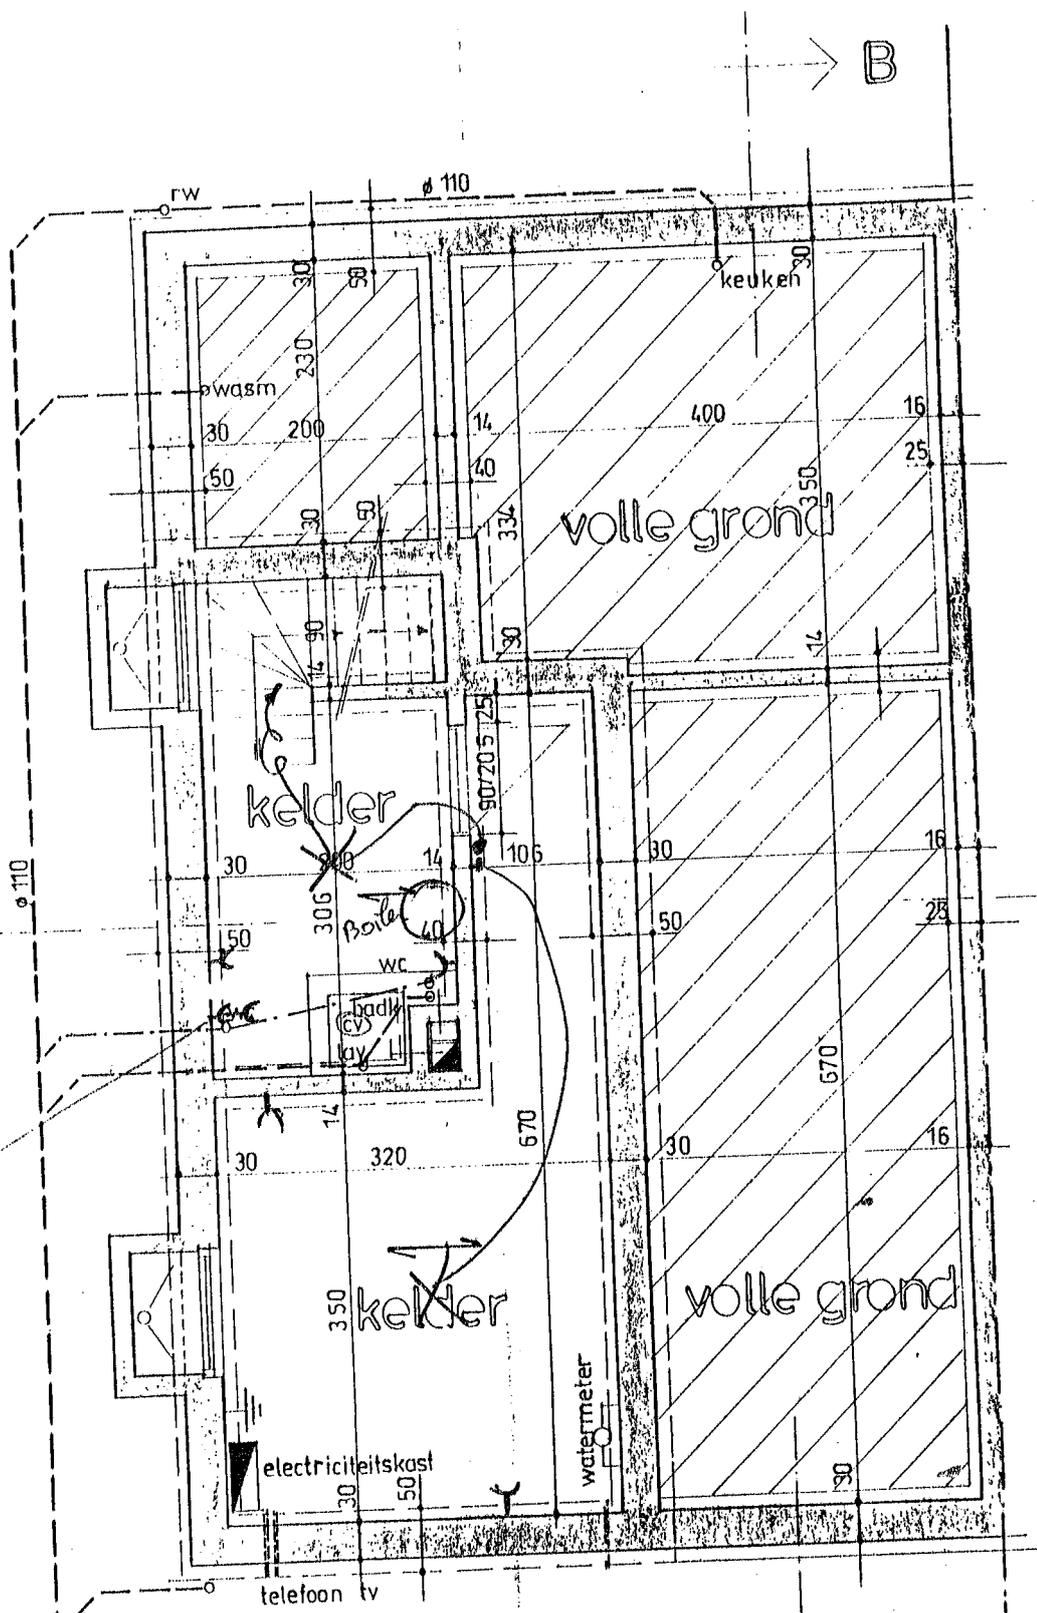

controleput
2 x 40/40

naar openbare
riolering

kelder-fundering-riolering