

VILLA MEERT

BELLESTRAAT 109, 9100 SINT-NIKLAAS

OPDRACHTGEVER: EDW Invest  
Grote Markt 6A, 9100 Sint-Niklaas

03 435 30 35

Woning 03 Verdieping +1

PROJECT  
2012BEL  
WON 03a

ARCHITECT: X ARCHITECTEN BVBA  
GROTE MARKT 6, 9100 Sint-Niklaas

03 608 51 92  
info@xarchitecten.be


0497 83 62 96  
www.xarchitecten.be


AB

DATUM : 04/05/23

SCHAAL 1 : 50



	VILLA MEERT				BELLESTRAAT 109, 9100 SINT-NIKLAAS		
	OPDRACHTGEVER:	EDW Invest Grote Markt 6A, 9100 Sint-Niklaas	03 435 30 35		Woning 03 Kelder		PROJECT 2012BEL
	ARCHITECT:	X ARCHITECTEN BVBA GROTE MARKT 6, 9100 Sint-Niklaas	03 608 51 92 info@xarchitecten.be	0497 83 62 96 www.xarchitecten.be	AB	DATUM : 04/05/23	SCHAAL 1 : 50 WON 03k

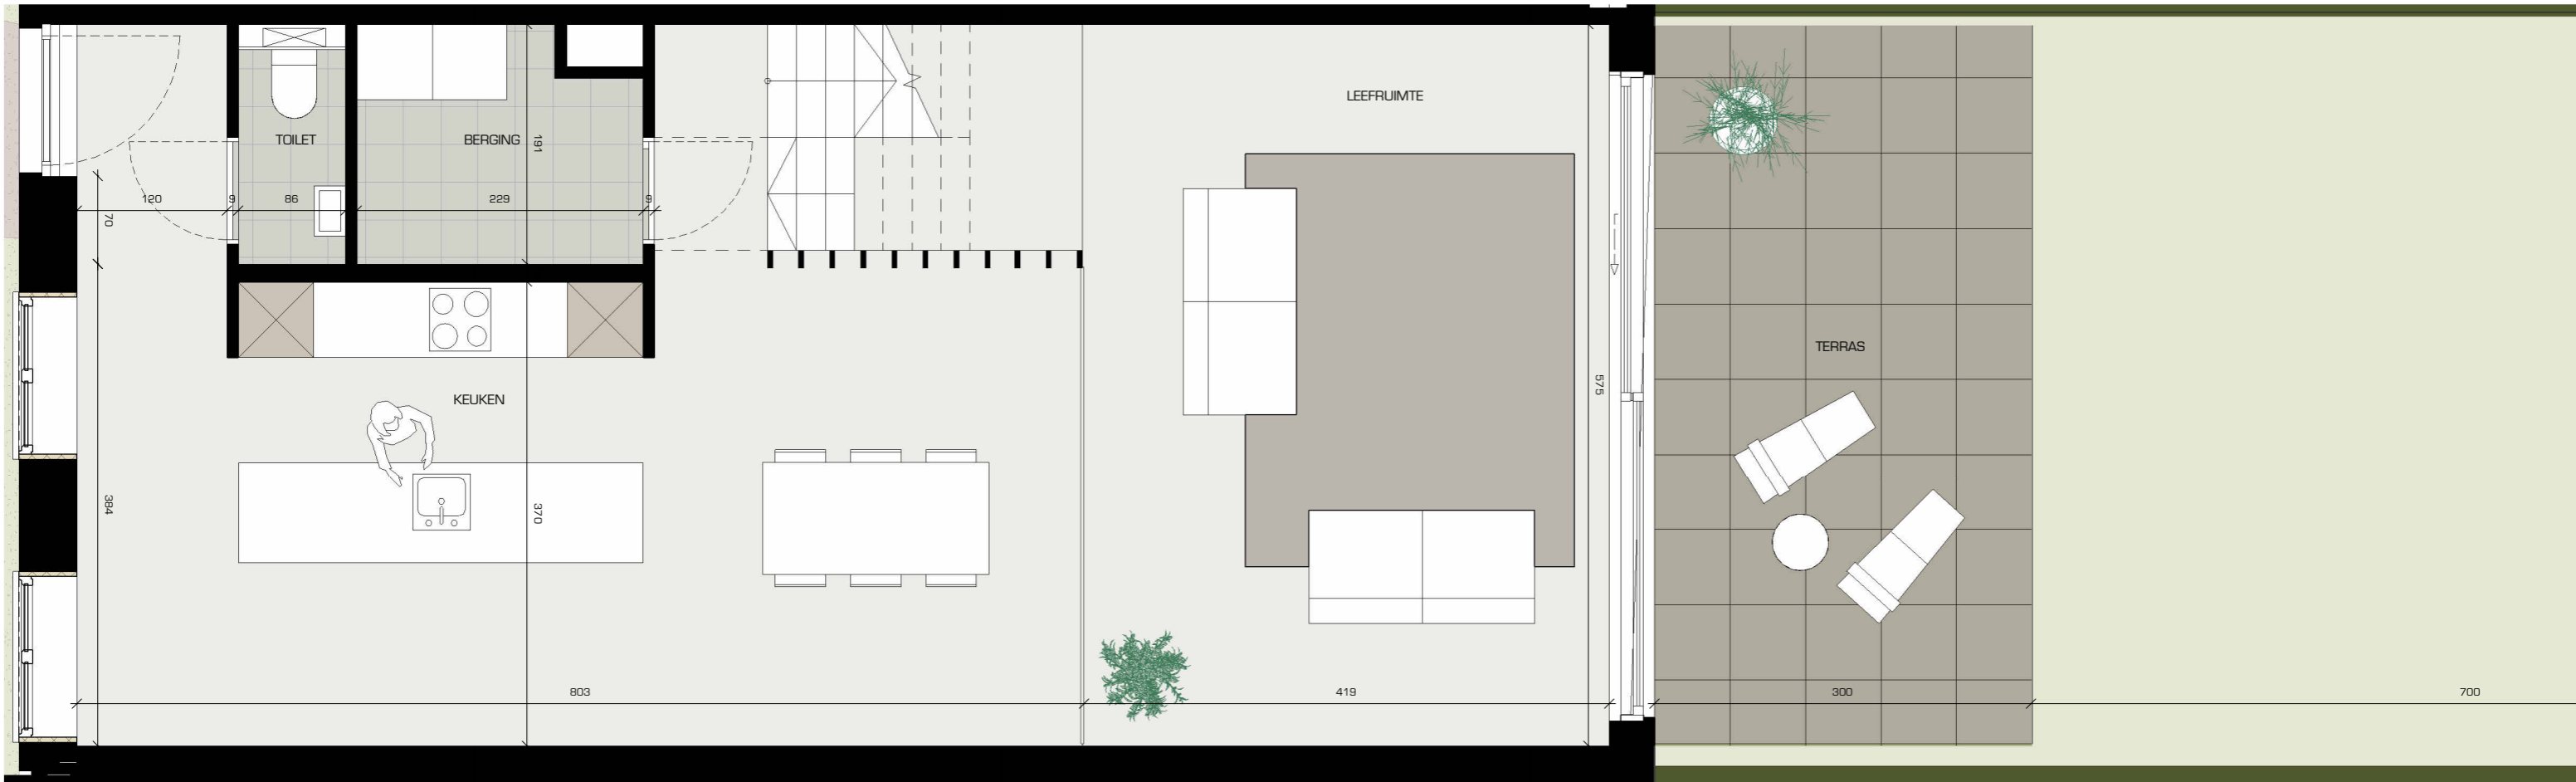

VILLA MEERT

OPDRACHTGEVER: EDW Invest  
Grote Markt 6A, 9100 Sint-Niklaas

03 435 30 35

ARCHITECT: X ARCHITECTEN BVBA  
GROTE MARKT 6, 9100 Sint-Niklaas

03 608 51 92  
info@xarchitecten.be

0497 83 62 96  
www.xarchitecten.be

BELLESTRAAT 109, 9100 SINT-NIKLAAS

Woning 03 Gelijkvloers

AB

DATUM : 04/05/23

SCHAAL 1 : 50

PROJECT  
2012BEL  
WON 03