


1ste verdiep

A.02.

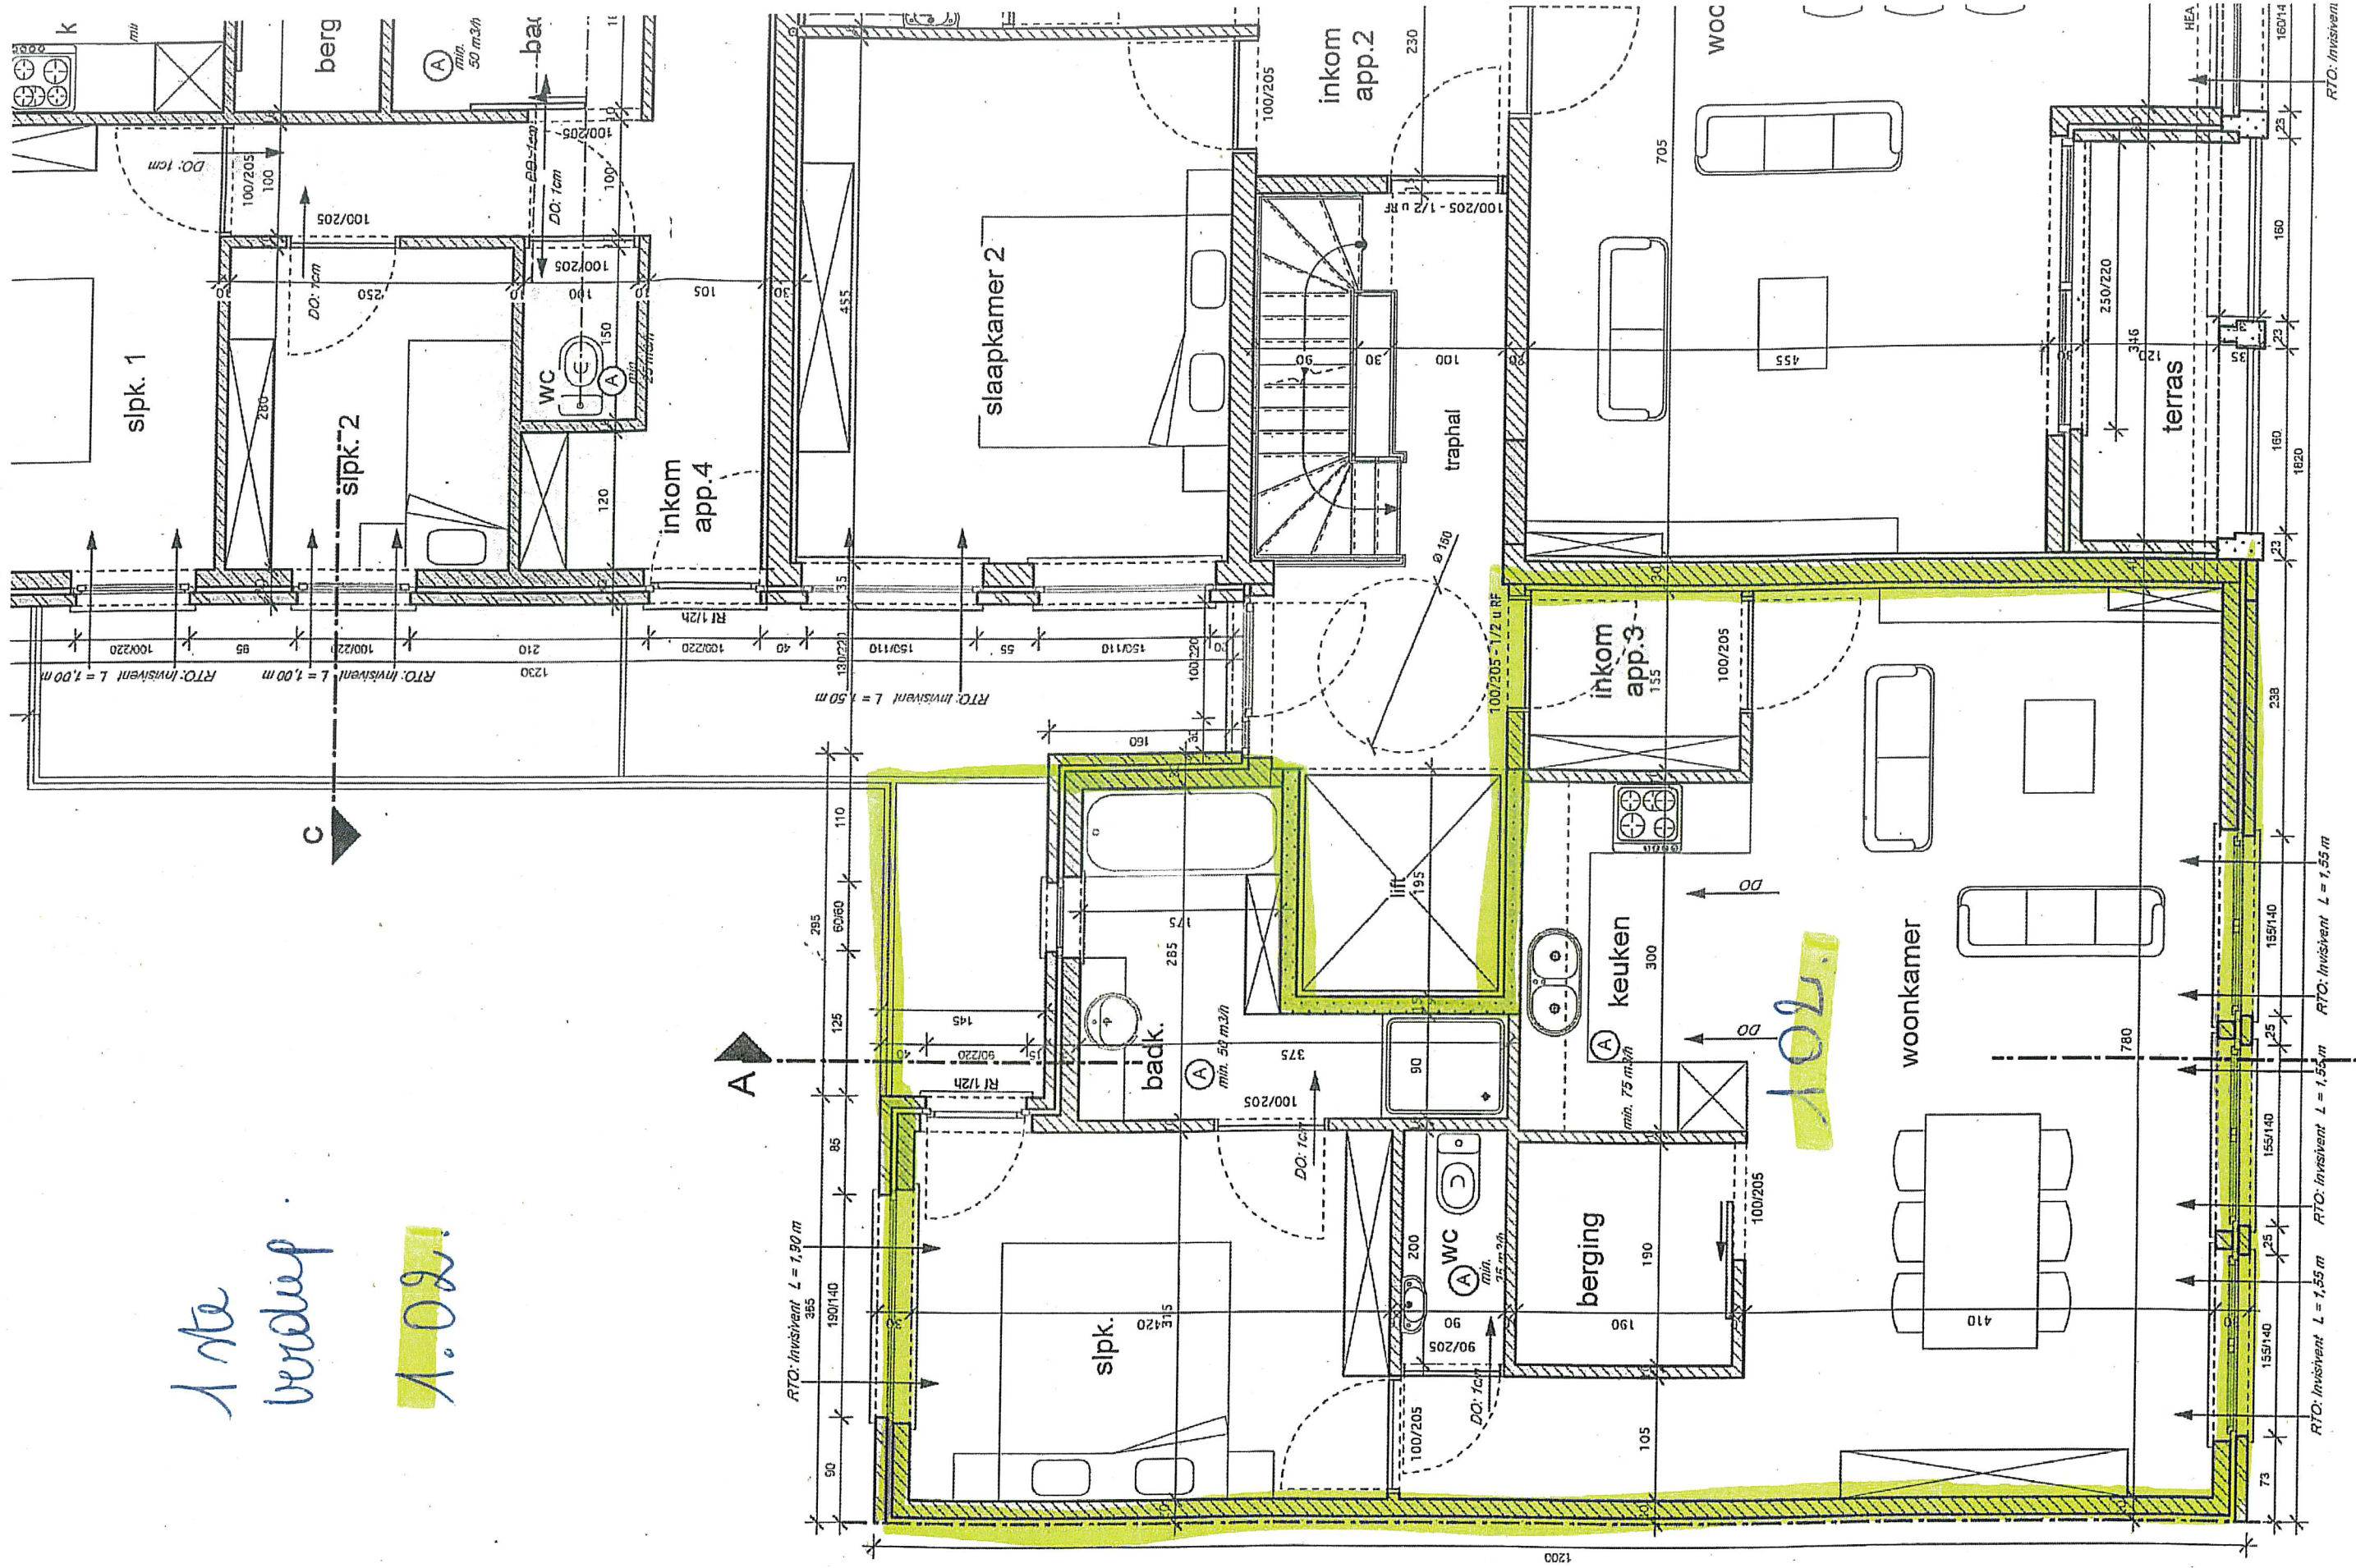

A

C

102.

RTO: Invisivent L = 1,90 m

190/140

385

86

125

285

60/60

110

130/220

40

100/220

150/110

55

150/110

100/220

160

35

100/220

100/205

100/205 - 1/2 u RF

155

100/205























RTO: Invisivent L = 1,55 m





























