


12.50

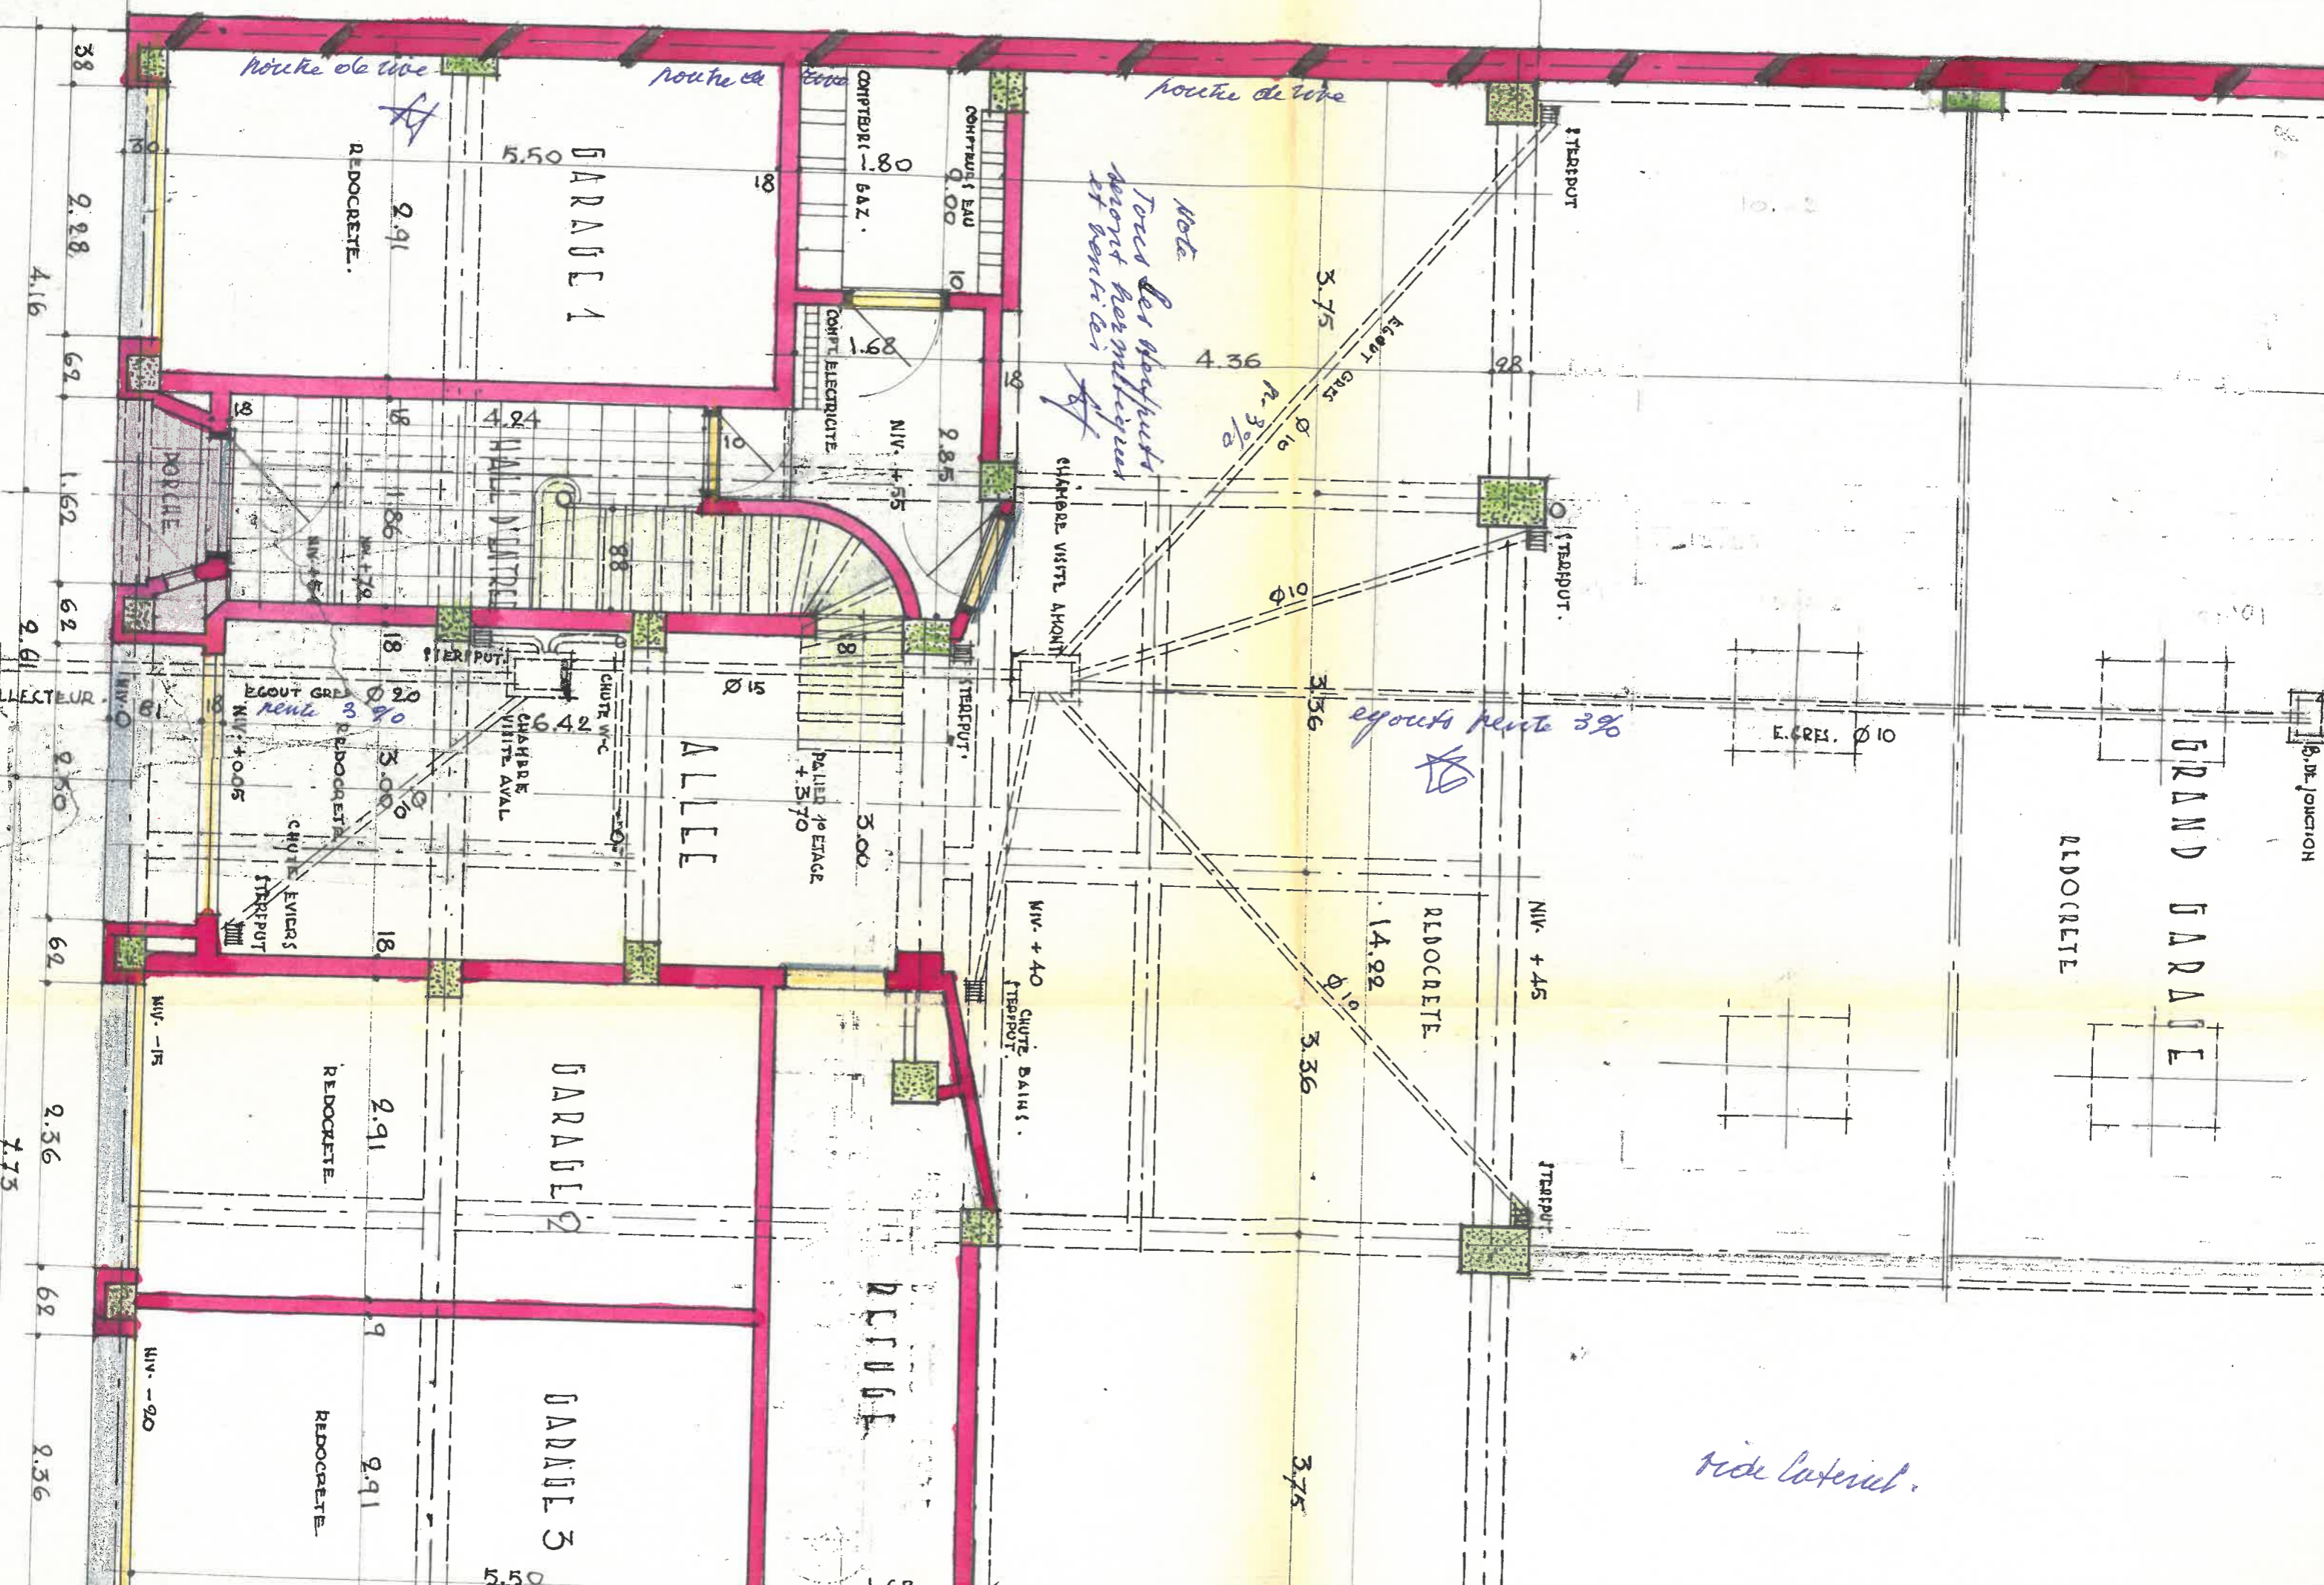

Note
 Tous les aboyeurs
 doivent être supprimés
 et remplacés

egouts pente 3%

ride lateral.

B. DE JUNCTION

GRAND GARAGE

REDOCRETE

REDOCRETE

ALLEE

GARAGE 2

GARAGE 3

GARAGE 1

REDOCRETE.

REDOCRETE

REDOCRETE.

MOULLE

DEPOT

NIV. + 40
 CHUTE BAINS.

PAILLON 1^{er} ETAGE
 + 3.70

CHUTE W.C.

EGOUT GREY
 pente 3%

CHUTE EVIERS

NIV. - 15

NIV. - 20

CONTREPL. - 80
 BAZ.

CONTREPL. EAU
 0.00

CONT. ELECTRICITE

NIV. + 54

NIV. + 45

NIV. + 005

2.91

2.91

5.50

4.24

1.86

3.00

2.91

5.50

38

2.98

4.16

62

1.62

62

2.91

2.50

62

2.36

62

2.36

7.75

2.91

2.36

3.75

3.36

3.36

3.75

4.36

2.85

2.85

14.92

3.36

3.36


3.36

3.36

PLAN DU REZ DE CHAUSSEE

GARAGE EXISTANT

RAMPE D'ACCES

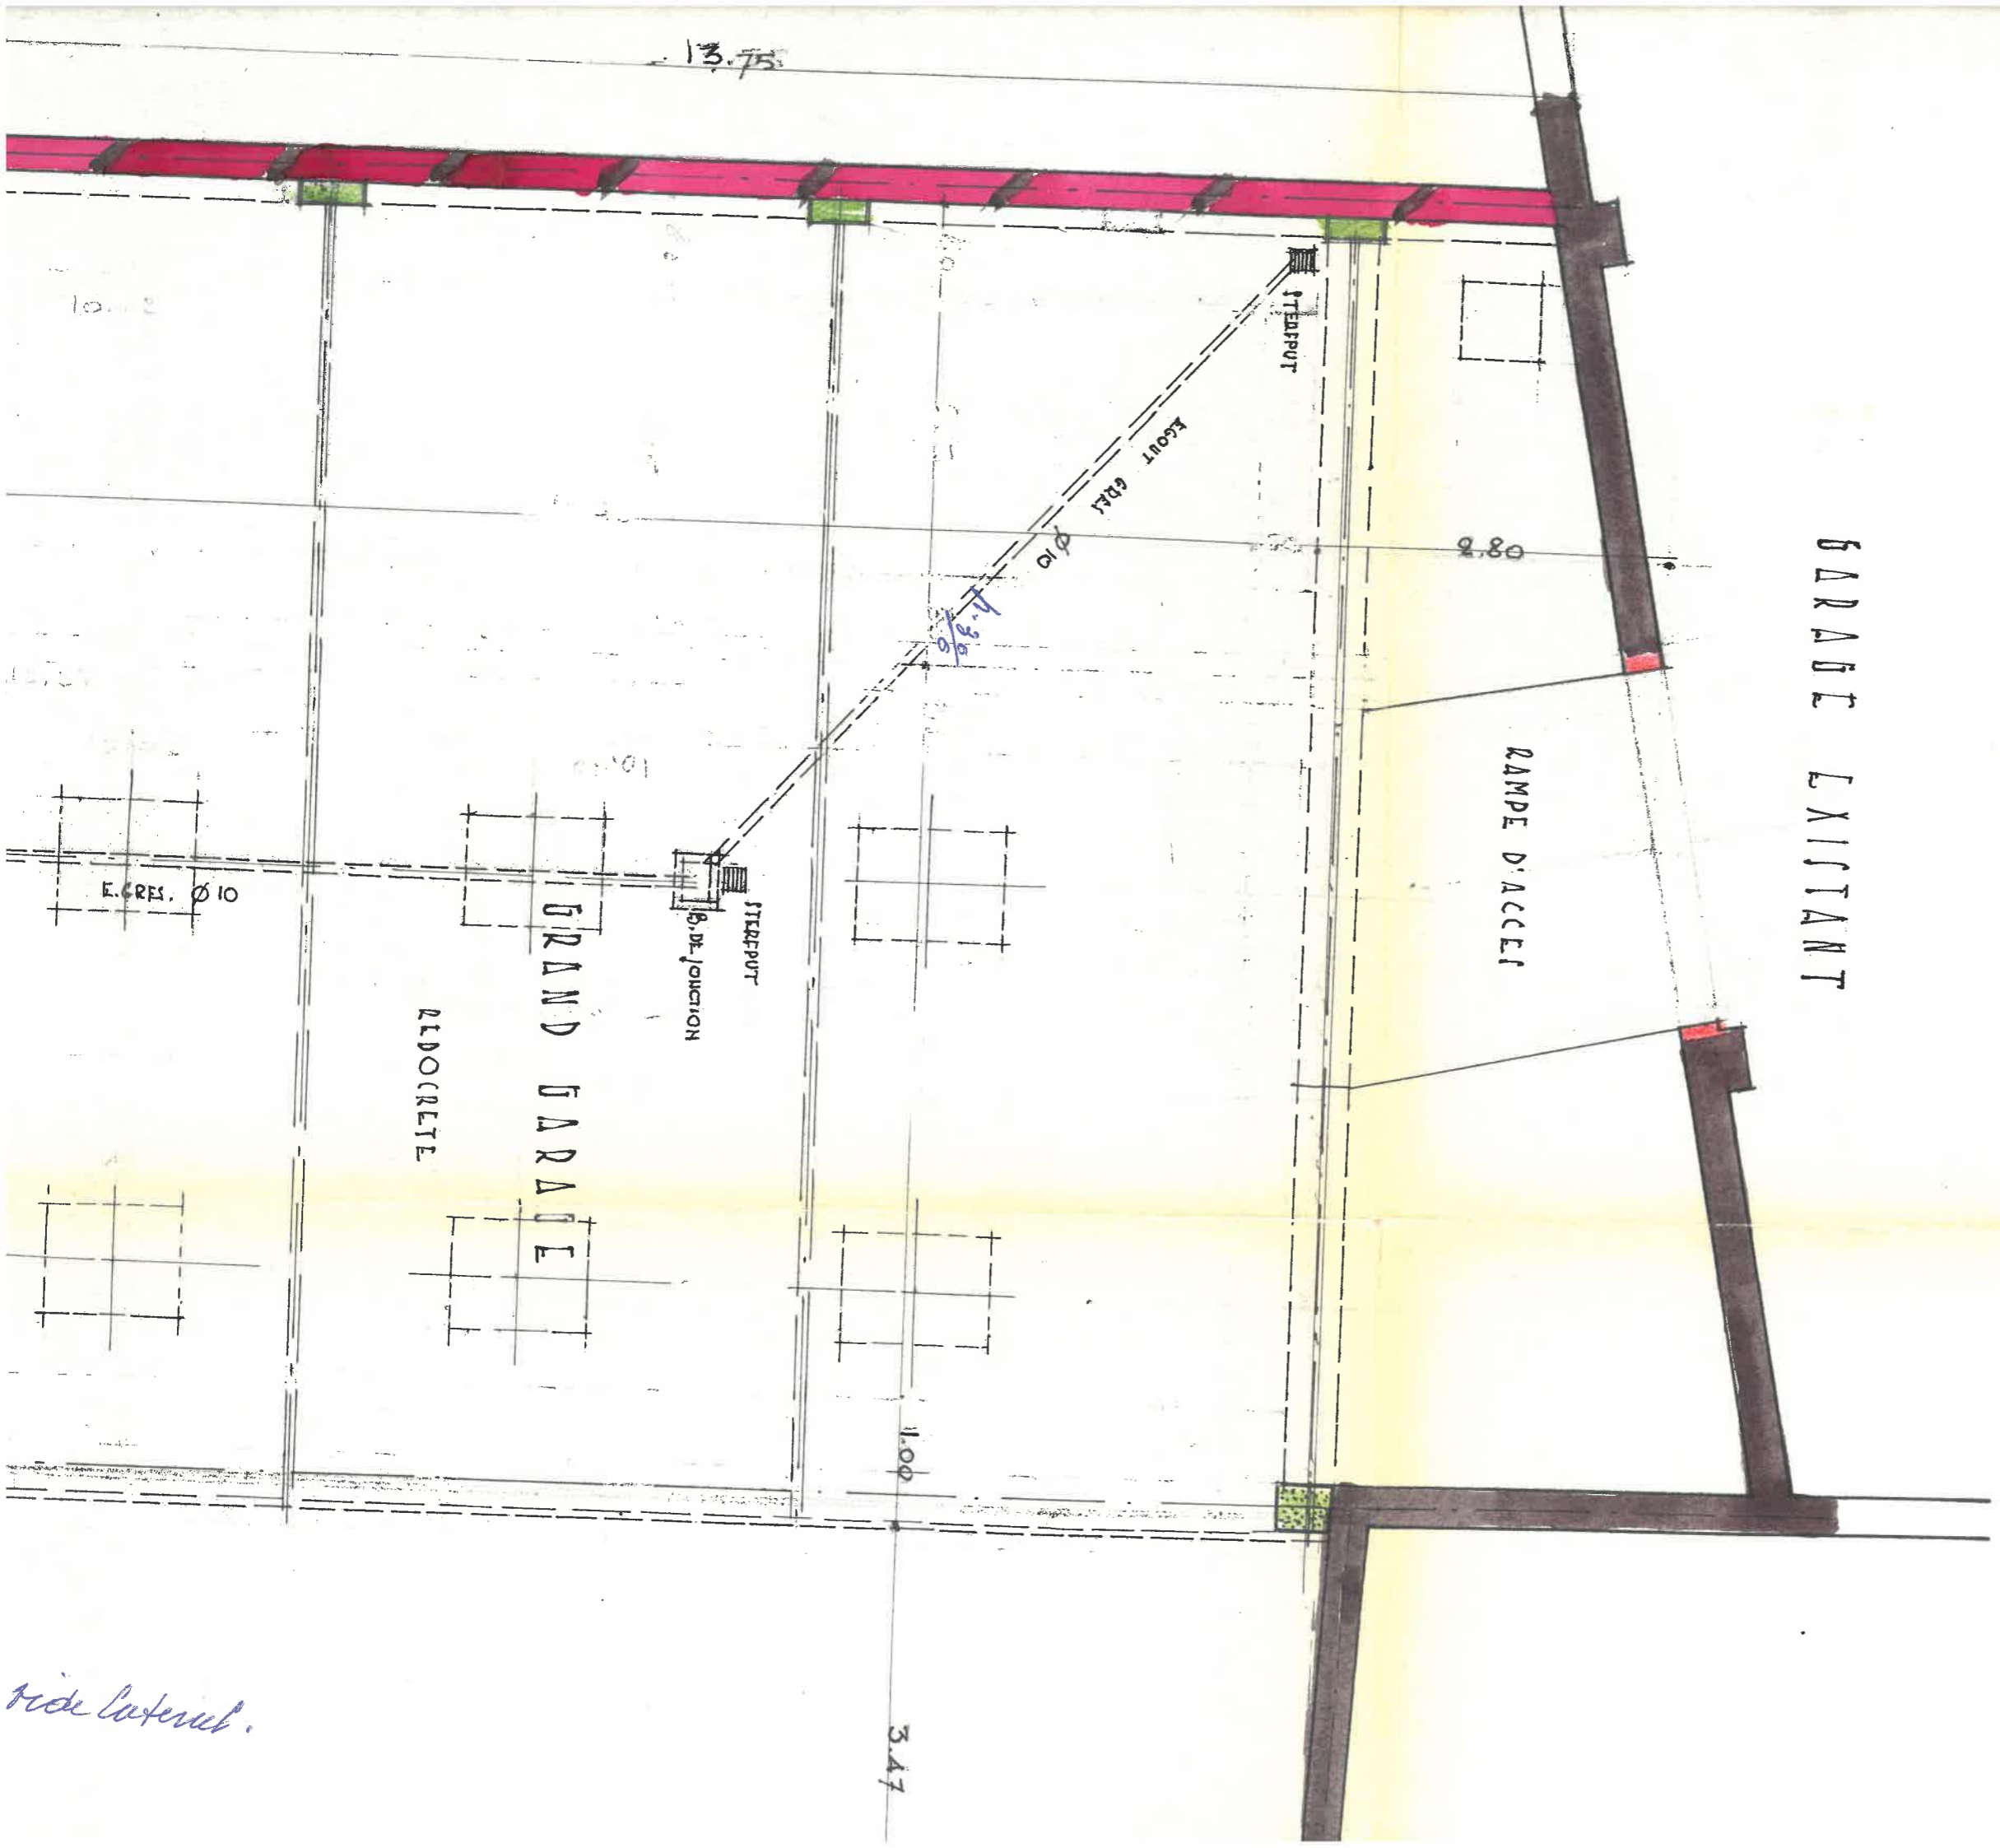

side lateral.