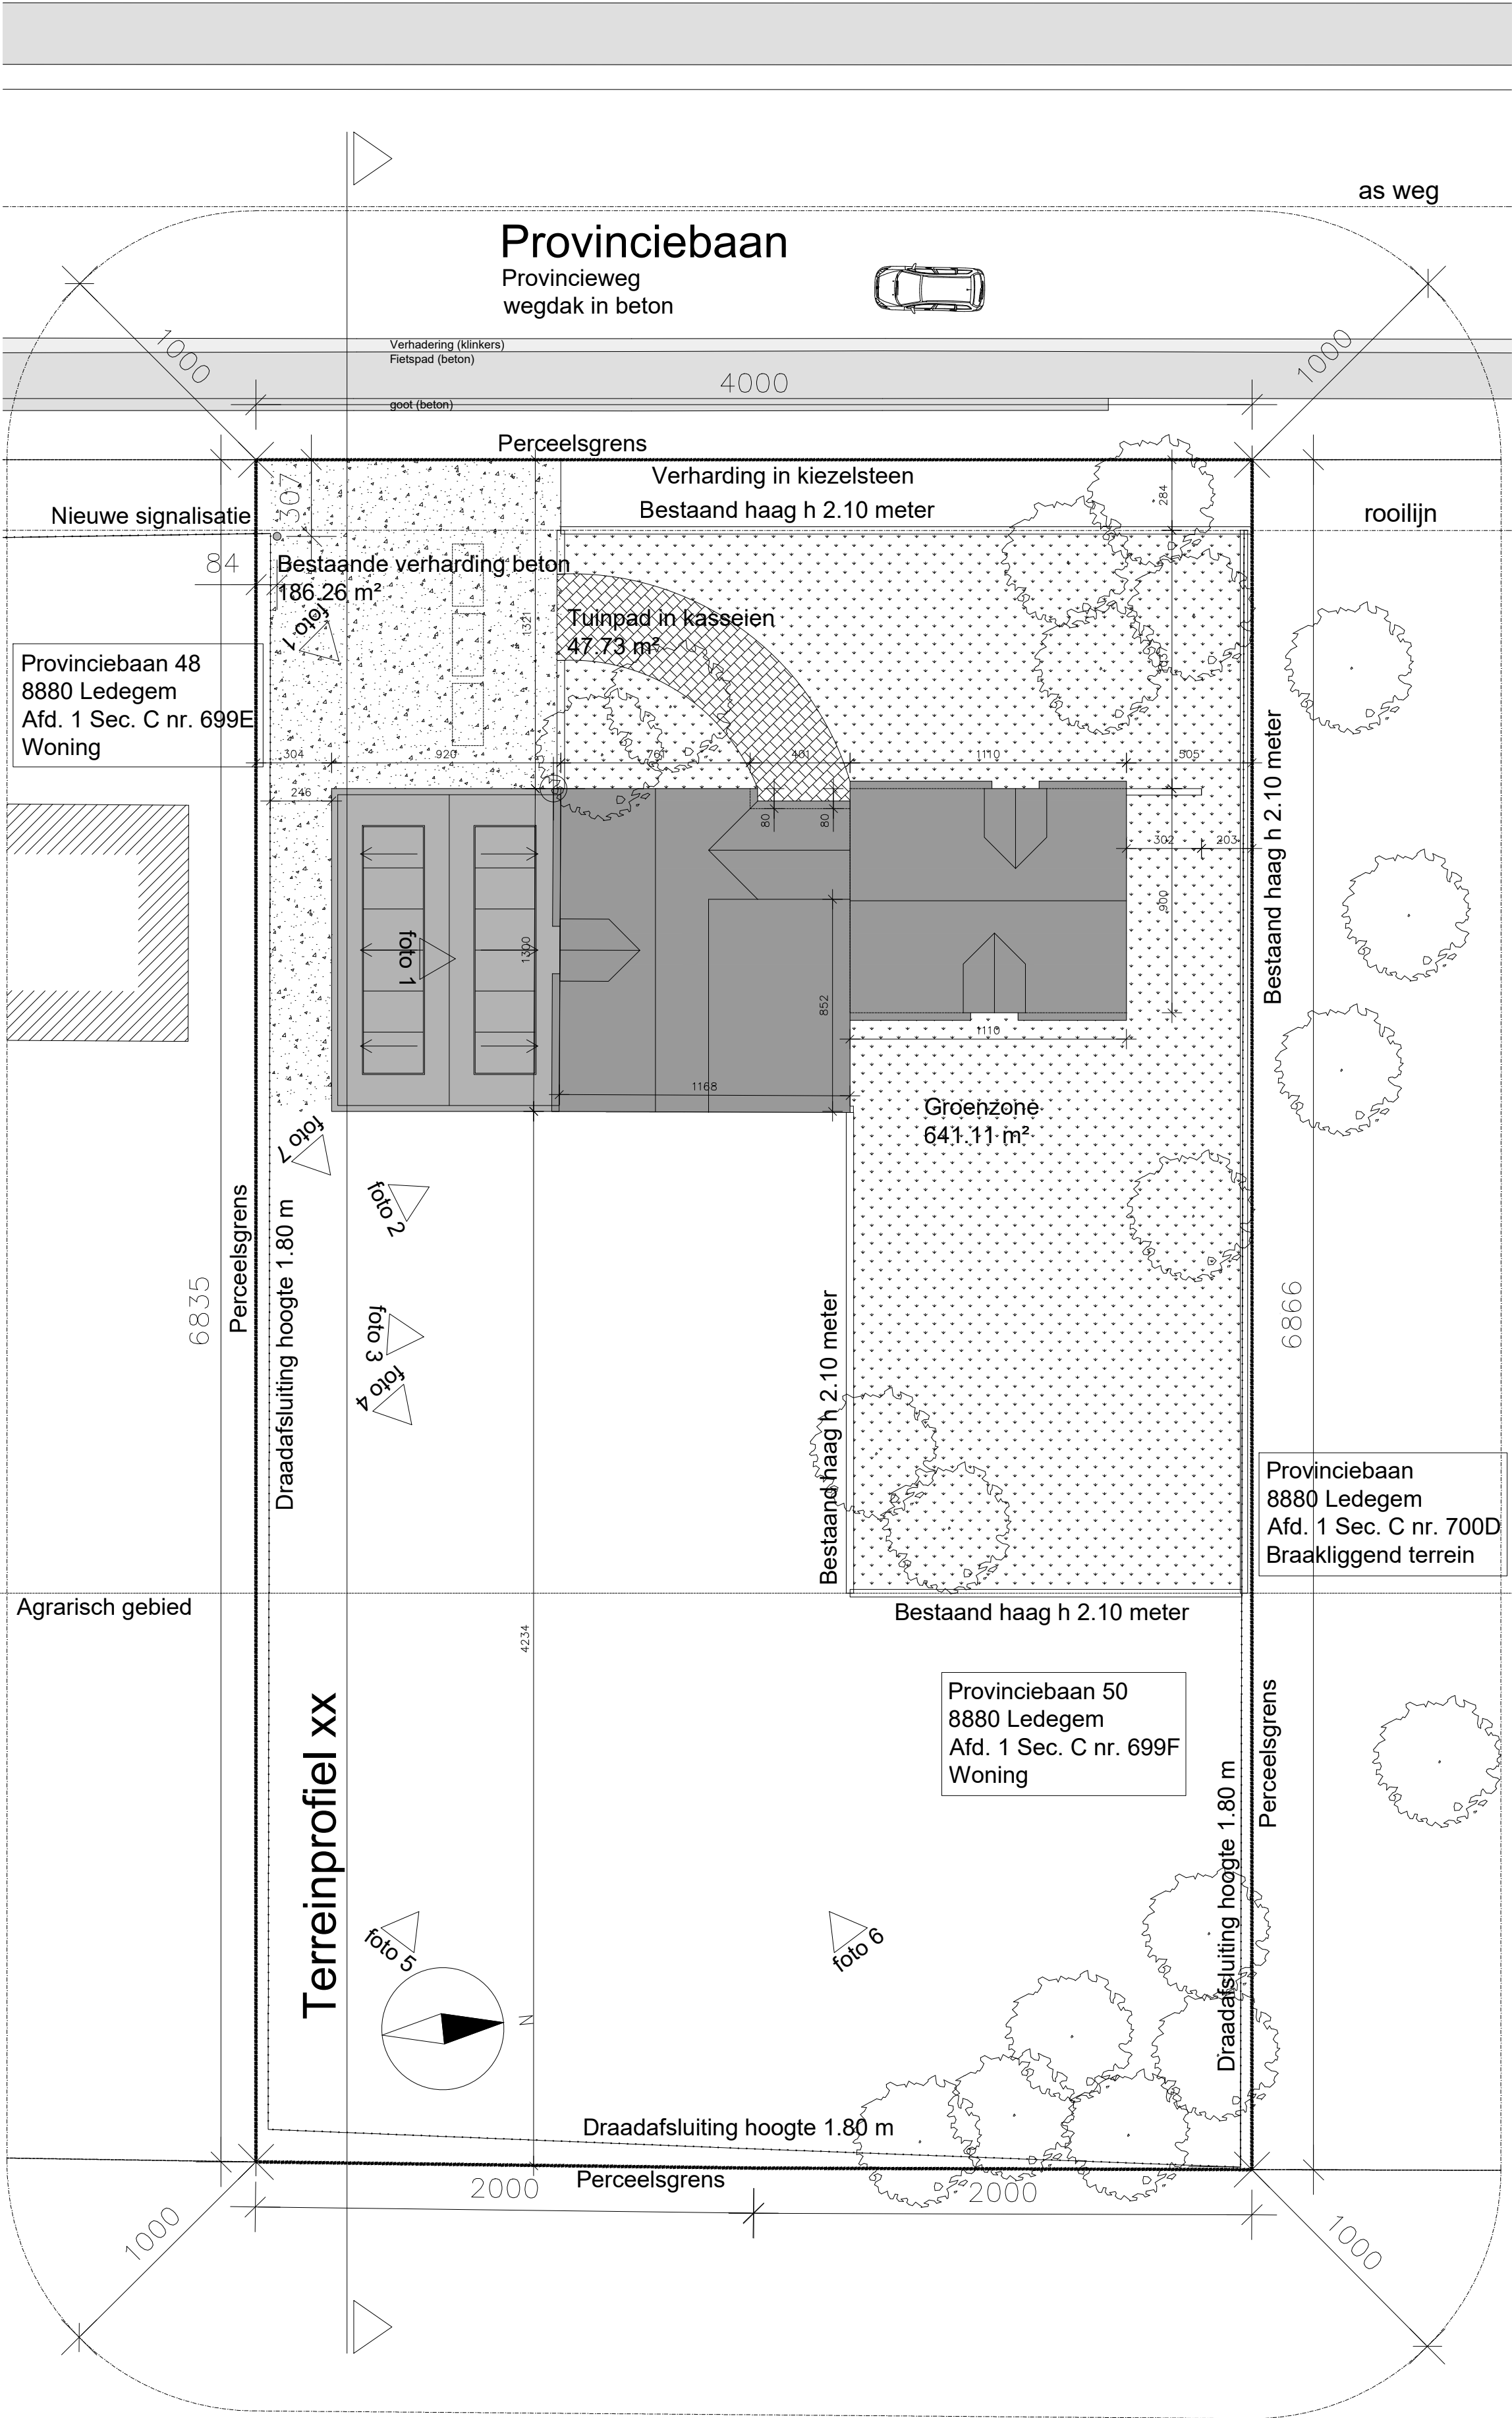


INPLANTINGSPLAN
VERGUNDE TOESTAND
schaal 1:200
50°51'40" NB 3°06'36" OL